




POWER TO ND 368 TO DMX "PQD"

STRIP LED POWER AND DMX FROM USL WALL PANEL:

LED CURTAIN POWER FROM SR WALL PANEL:

ND 356 (1311)

ND 357 (1312)

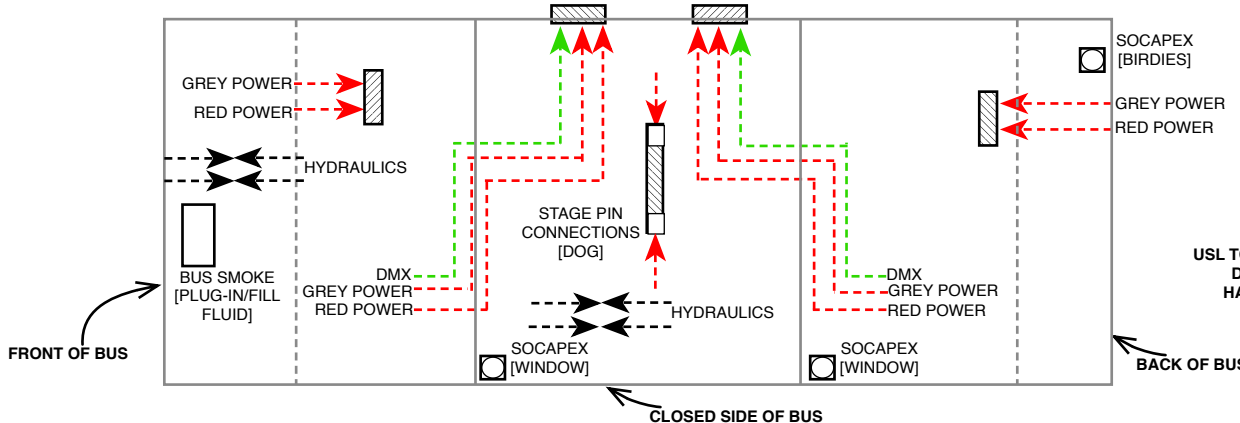


PLUG DMX FROM USL TOWER ATOMIC INTO DMX WITH RED TAPE HANGING FROM LOFT

DMX HANGING FROM LOFT

TWEETER BOARD:

ETHERNET/DATA FROM DATA TIE #31 IN AUTOMATION LOFT

POWER FROM AUTOMATION LOFT

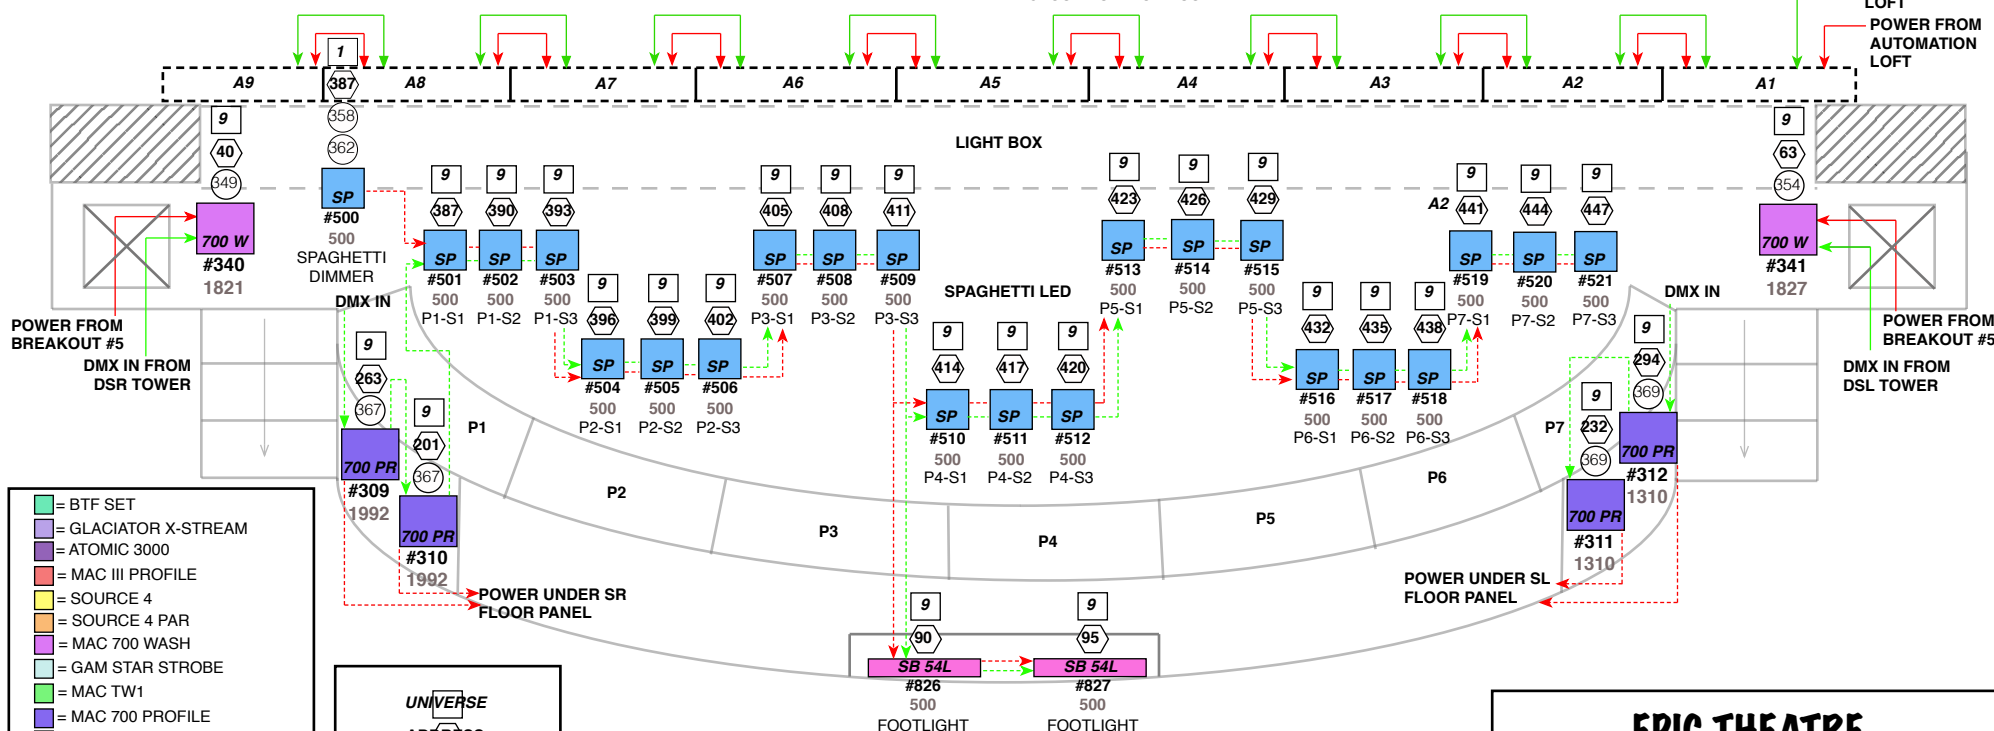

- = BTF SET
- = GLACIATOR X-STREAM
- = ATOMIC 3000
- = MAC III PROFILE
- = SOURCE 4
- = SOURCE 4 PAR
- = MAC 700 WASH
- = GAM STAR STROBE
- = MAC TW1
- = MAC 700 PROFILE
- = MAC 2K WASH XB
- = FLOOD
- = PQD SET
- = STAGEBAR LED
- = MAC III PERFORMANCE
- = MAC 2K PROFILE
- = WILDFIRE UV
- = HAZE/FAN/SMOKE

UNIVERSE

ADDRESS

CIRCUIT

LENS TYPE

CHANNEL

NON DIM CHANNEL

PURPOSE

= POWER

= DMX

= CAT 5

----- CABLE RUN UNDER STAGE/SET

(SEE PAGE #3 FOR BIRDIE FOCUS DETAIL)

(SEE PAGE #2 FOR TOWER DETAIL)

NOTES

EPIC THEATRE

PQD - DIAGRAM

NORWEGIAN EPIC

DRAWN BY: ILIA KEMBLE

LAST REVISED: 3/22/16

1

OF

3

COLOR CODE

SYMBOL

LEGEND