


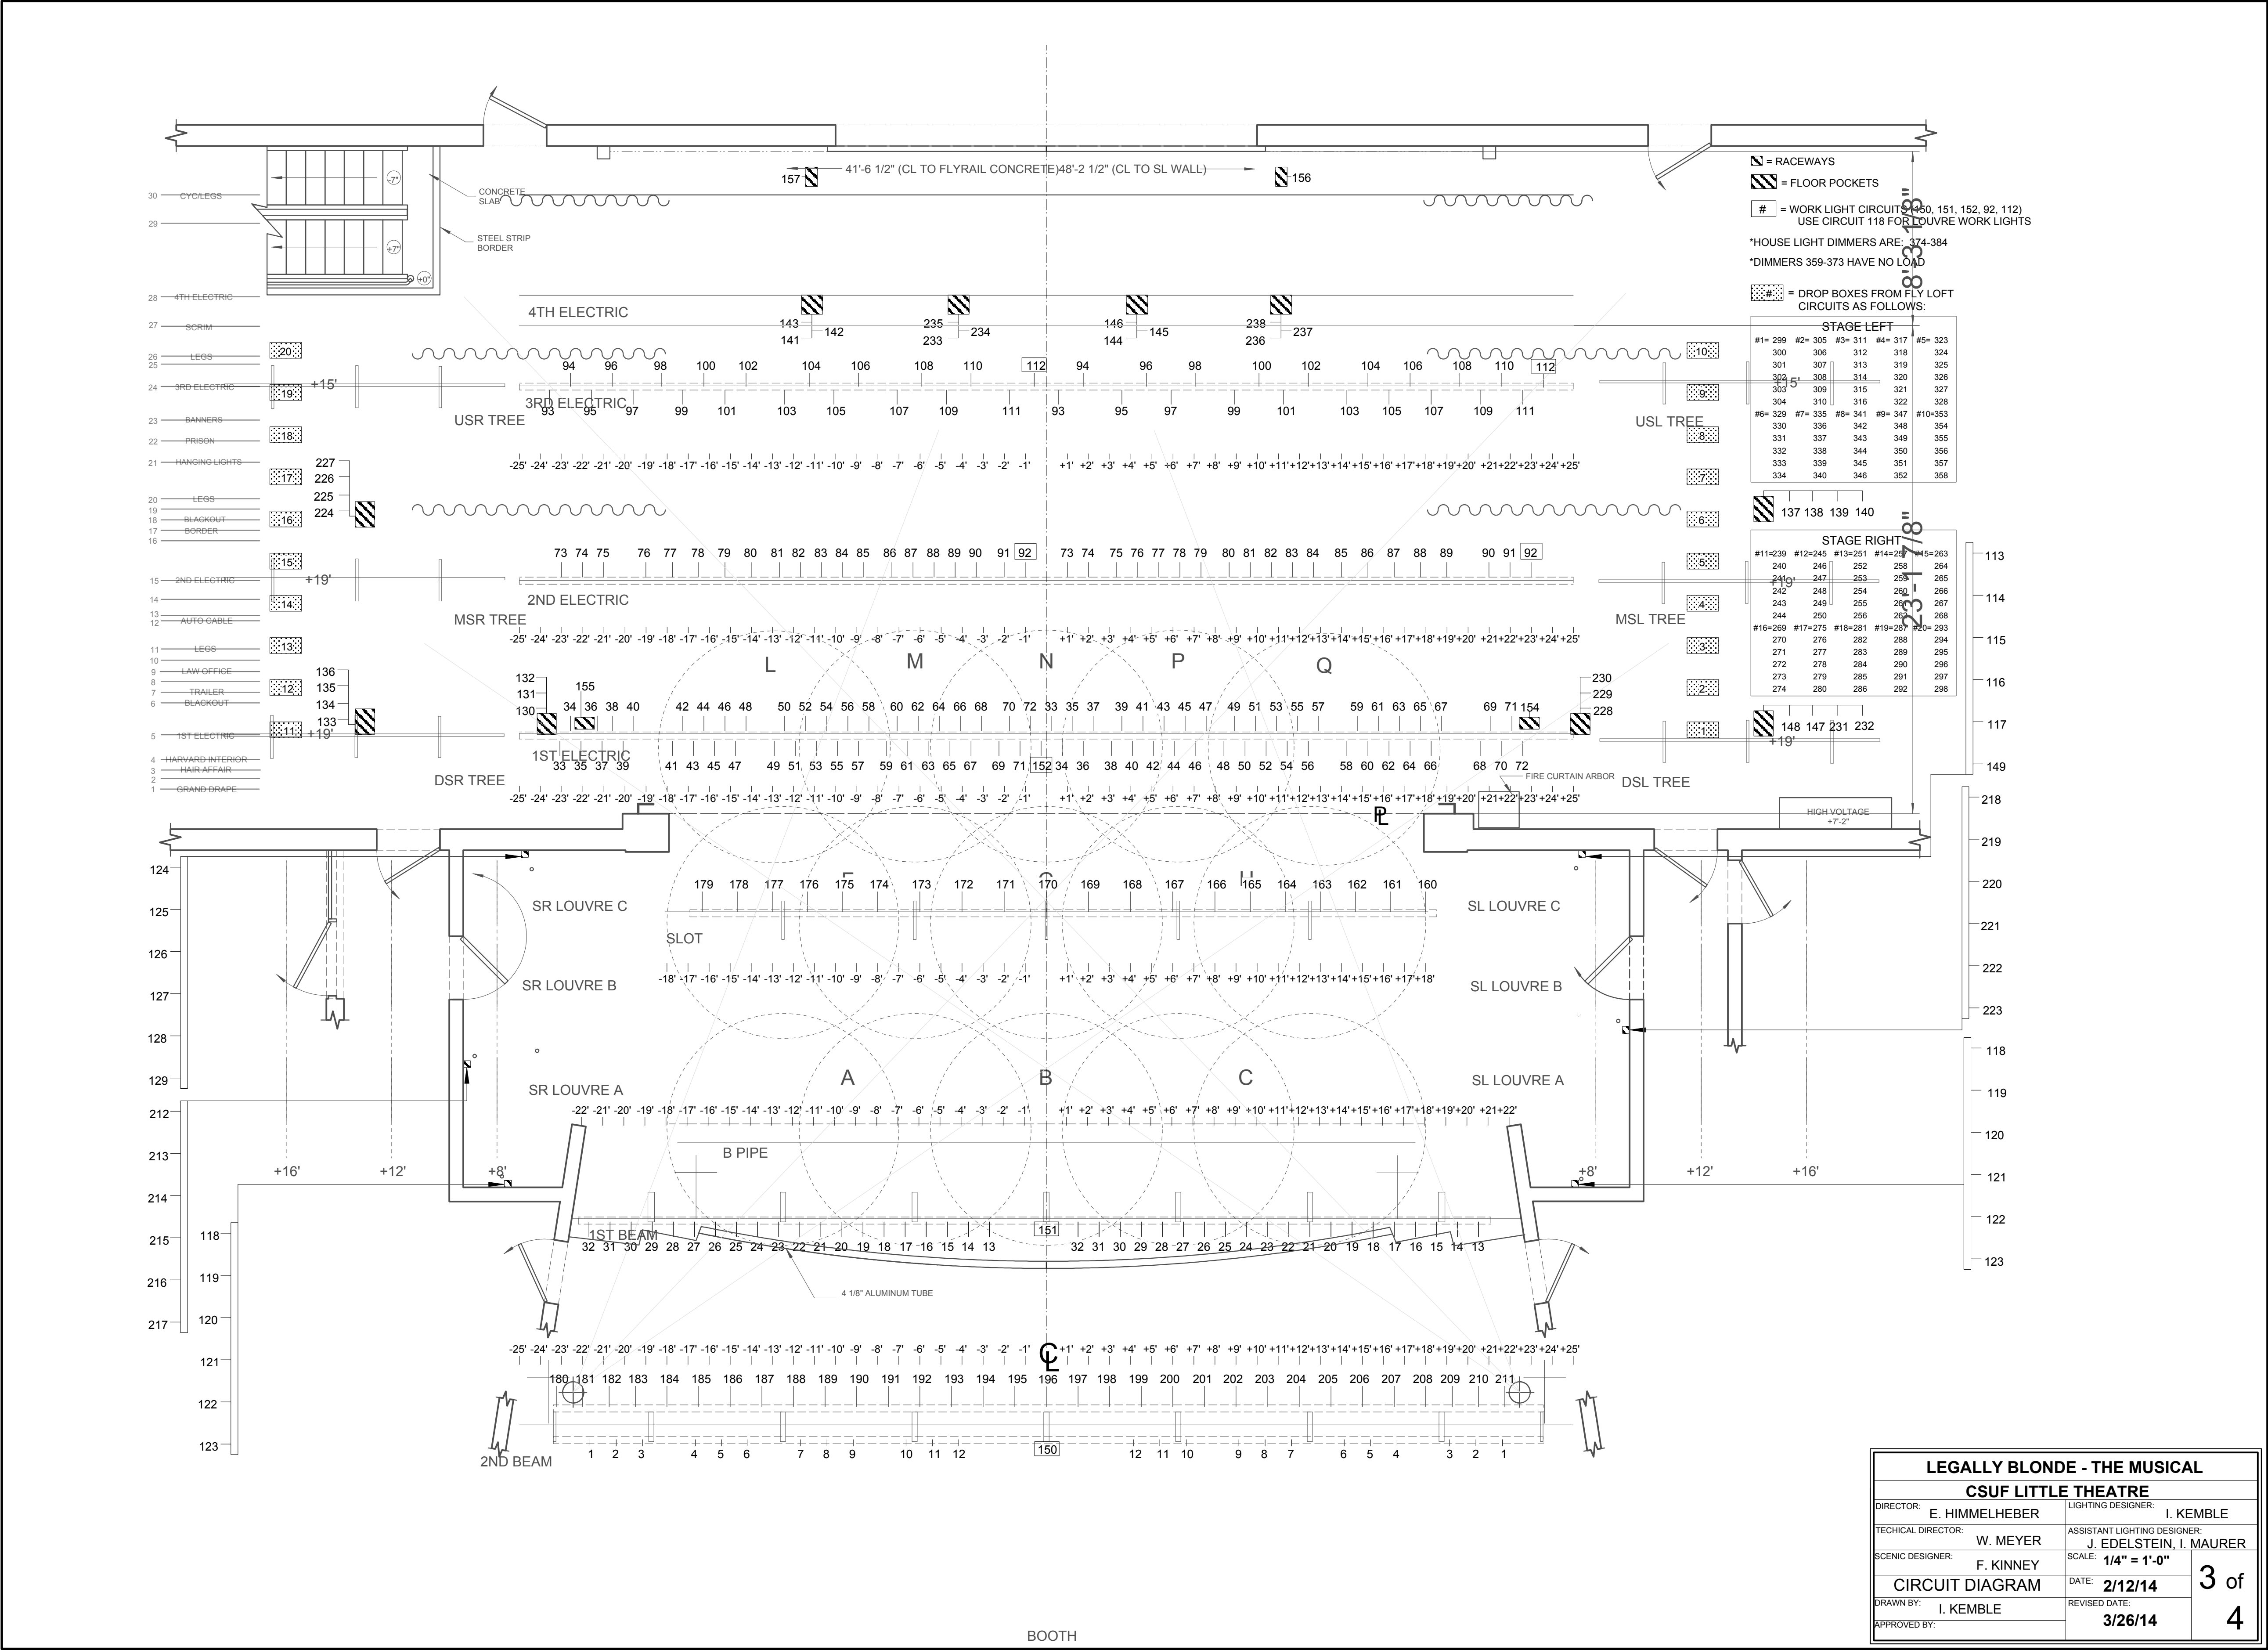

LEGALLY BLONDE - THE MUSICAL			
CSUF LITTLE THEATRE			
DIRECTOR:	E. HIMMELHEBER	LIGHTING DESIGNER:	I. KEMBLE
TECHNICAL DIRECTOR:	W. MEYER	ASSISTANT LIGHTING DESIGNER:	J. EDELSTEIN, I. MAURER
SCENIC DESIGNER:	F. KINNEY	SCALE:	1/4" = 1'-0"
CIRCUIT DIAGRAM		DATE:	2/12/14
DRAWN BY:		REVISED DATE:	3/26/14
APPROVED BY:			