


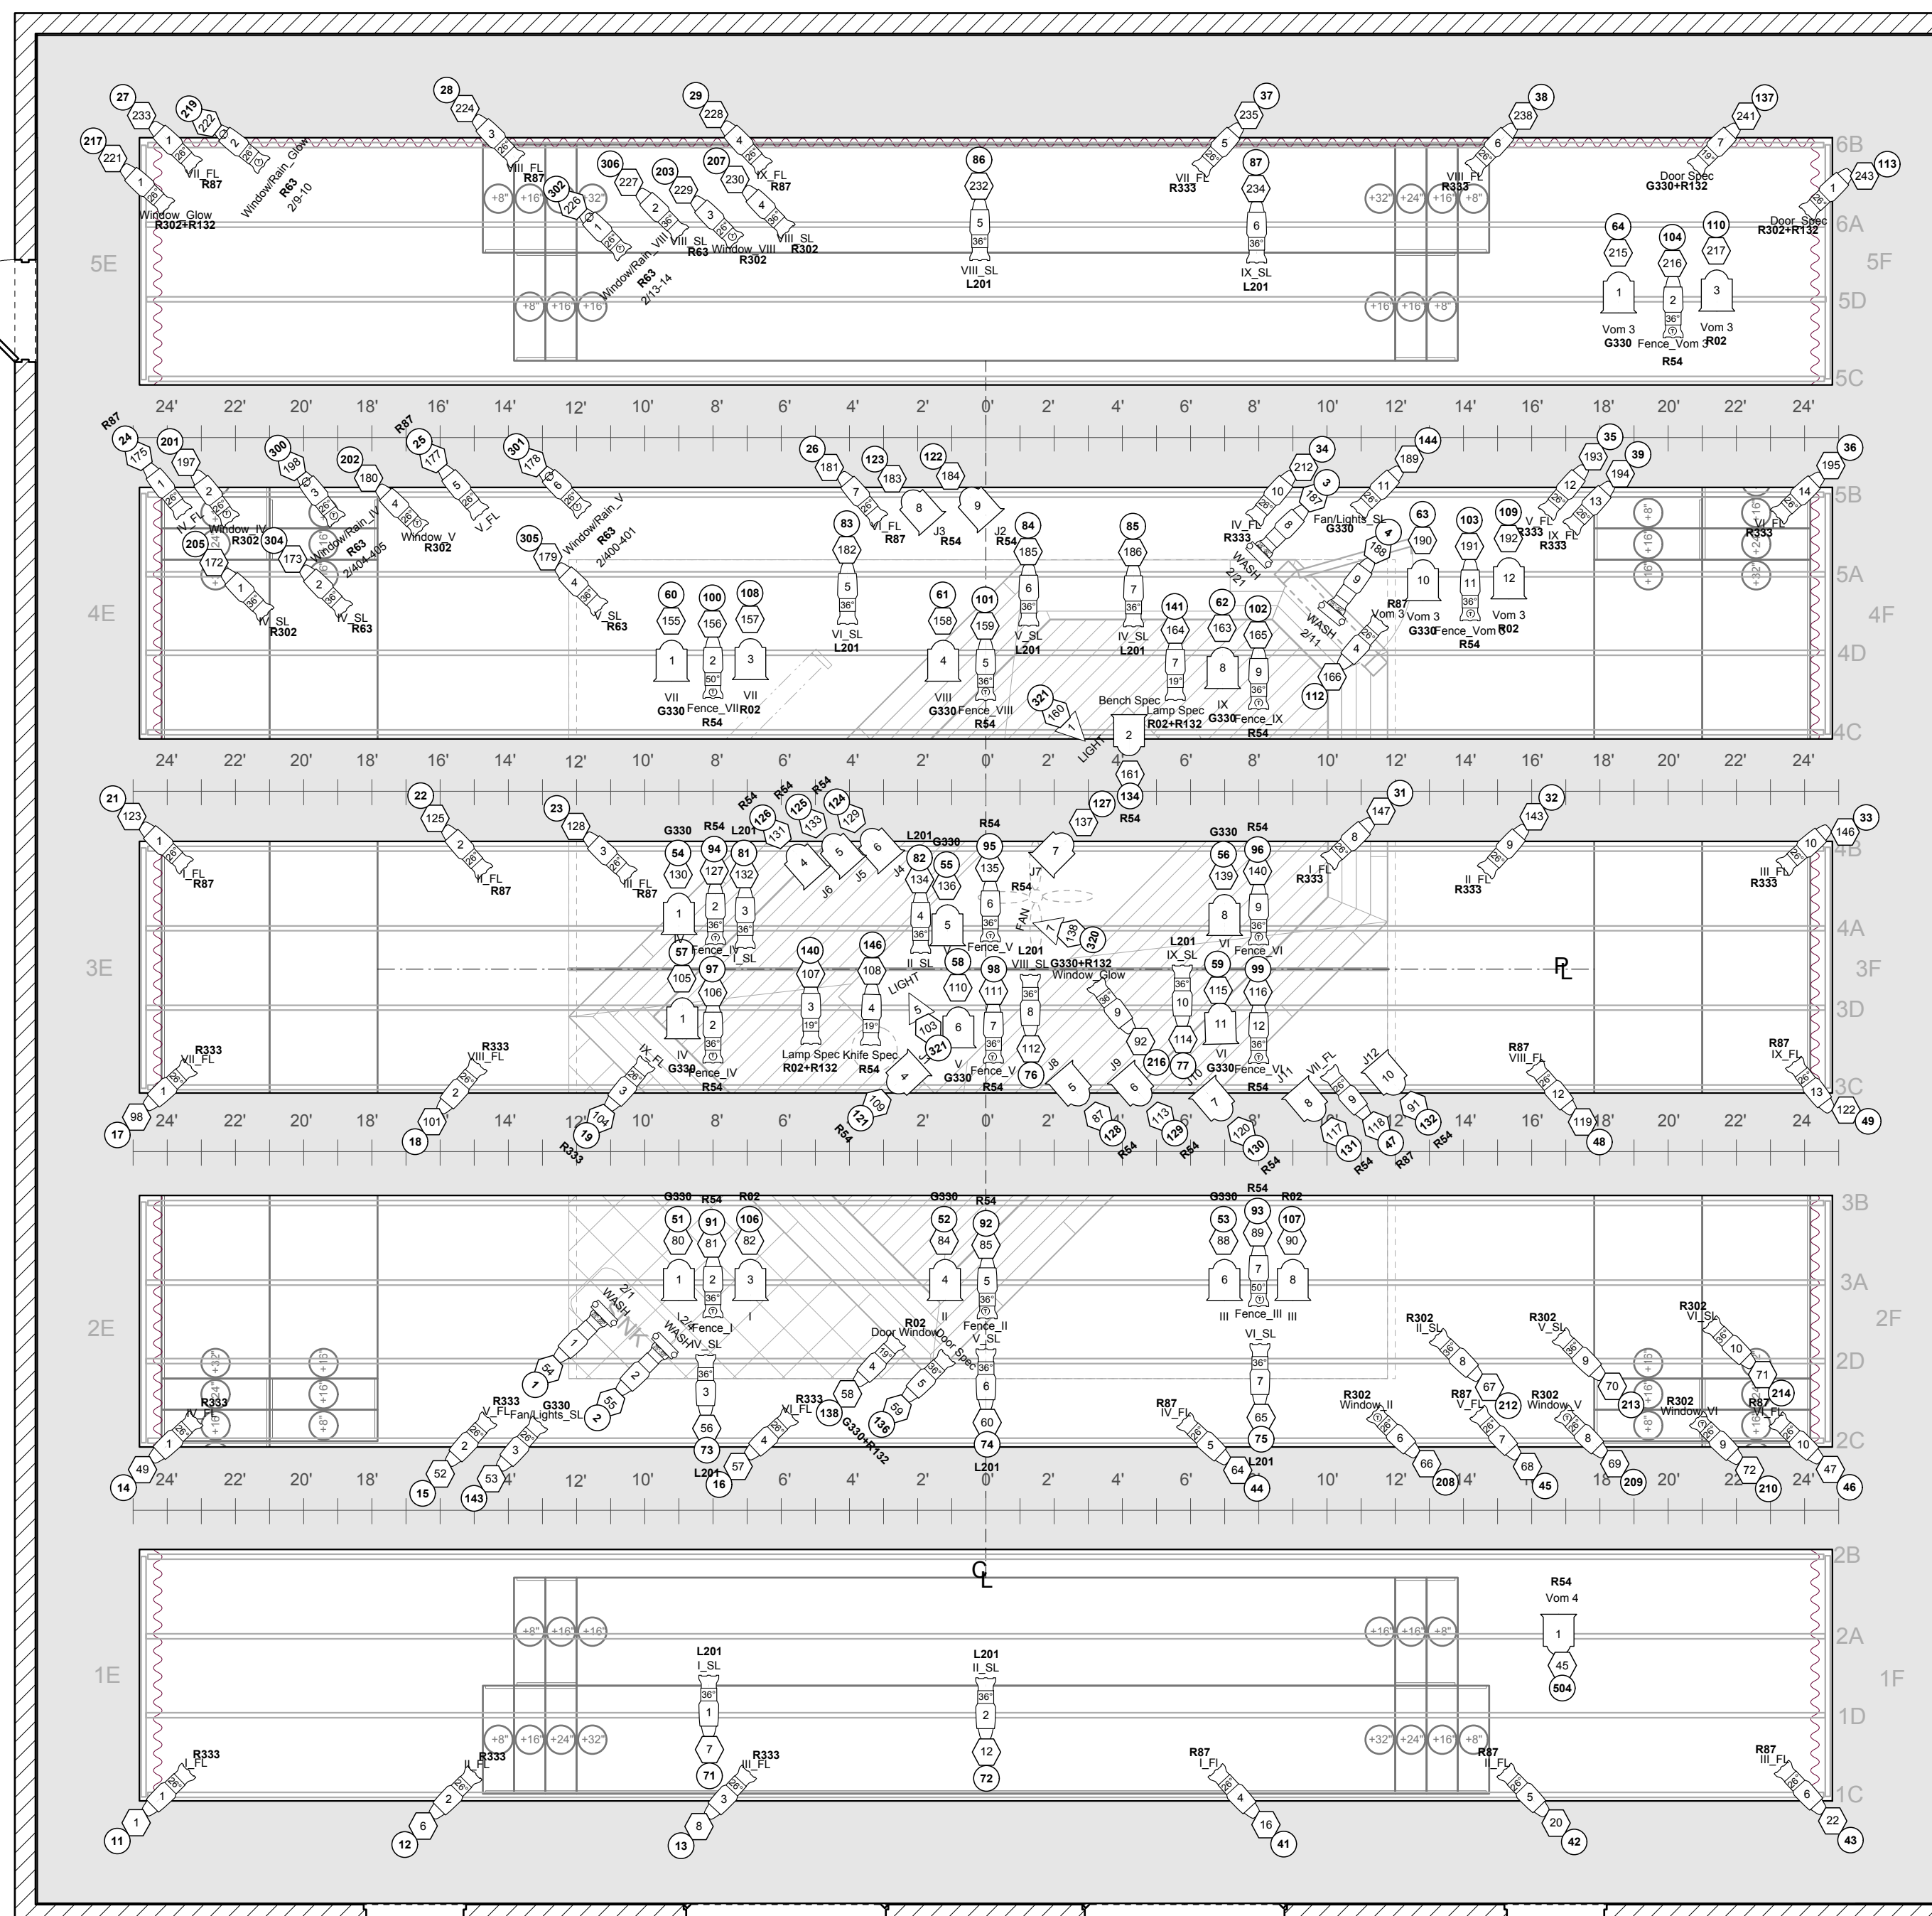


NOTES:
-All FL and SL should have R132 with the color specified

Key to Instruments


- Running Light
- Running Light
- House Light
- S4 PAR WFL
- 8" Fresnel
- Source 4 19deg
- Source 4 26deg
- Source 4 36deg
- Source 4 50deg
- Morpheus S Fader

Legend


UNIVERSE/ADDRESS
COLOR
PURPOSE
GOBO
UNIT NUMBER
ANIMATION DISC
DIMMER
CHANNEL

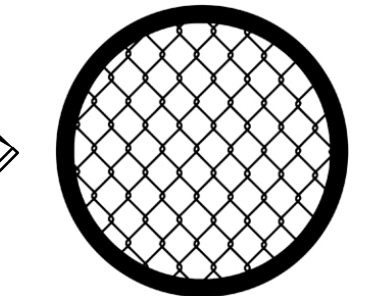


WIRE FENCE = 11
(Rosco #71060, 78258, or Theatre Magic 675)

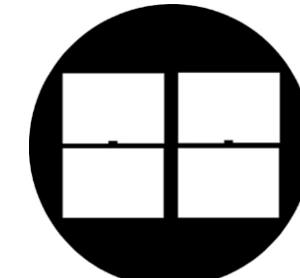

DOUBLE HUNG 2X2 = 9
(Rosco #78256)

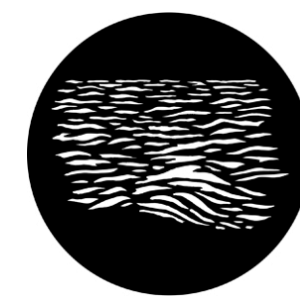

RAIN = 4
(Rosco #77626)

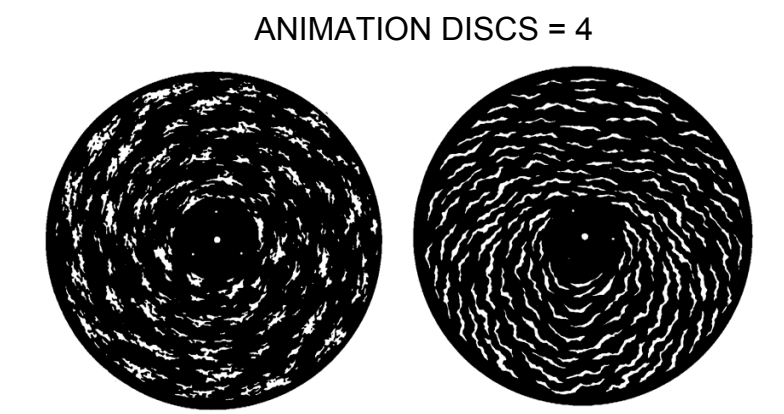

CLOUD BREAK = 1
(Infinity #82516)

ELLIPTICAL BREAK = 3
(Infinity # 82517)

NOTES:

HOUSE LIGHT DIMMERS : 284, 285, 286, 287, 288
VESTIBULE OVERHEAD LIGHT DIMMERS : 307
VESTIBULE ACCENT LIGHT DIMMERS : 308
BACKSTAGE RUNNING LIGHT DIMMERS : 25, 48, 99, 147, 196, 207, 219
BACKSTAGE DOOR RUNNING LIGHT DIMMERS : 218
TO FIND TRUE CENTER OF ACTING AREAS, SEE "FOCUS POINTS" LAYER

12 Angry Jurors		FILE NAME: 12 Angry Jurors Plot
DATE: 9/10/2013	CSUF Hallberg Theatre	DIRECTOR: Jeremy Lewis
Lighting Designer: Iliia Kemble		SCENE DESIGNER: Anel Rodriguez
Light Plot		DRAWN BY: J. H. & M.S.
PAGE: 1 of 2	APPROVED BY: Deb Lockwood	SCALE: 1/4" = 1'-0"

REV.
10/1/13